


# ALLEGATO 2: FONDO CAPRA

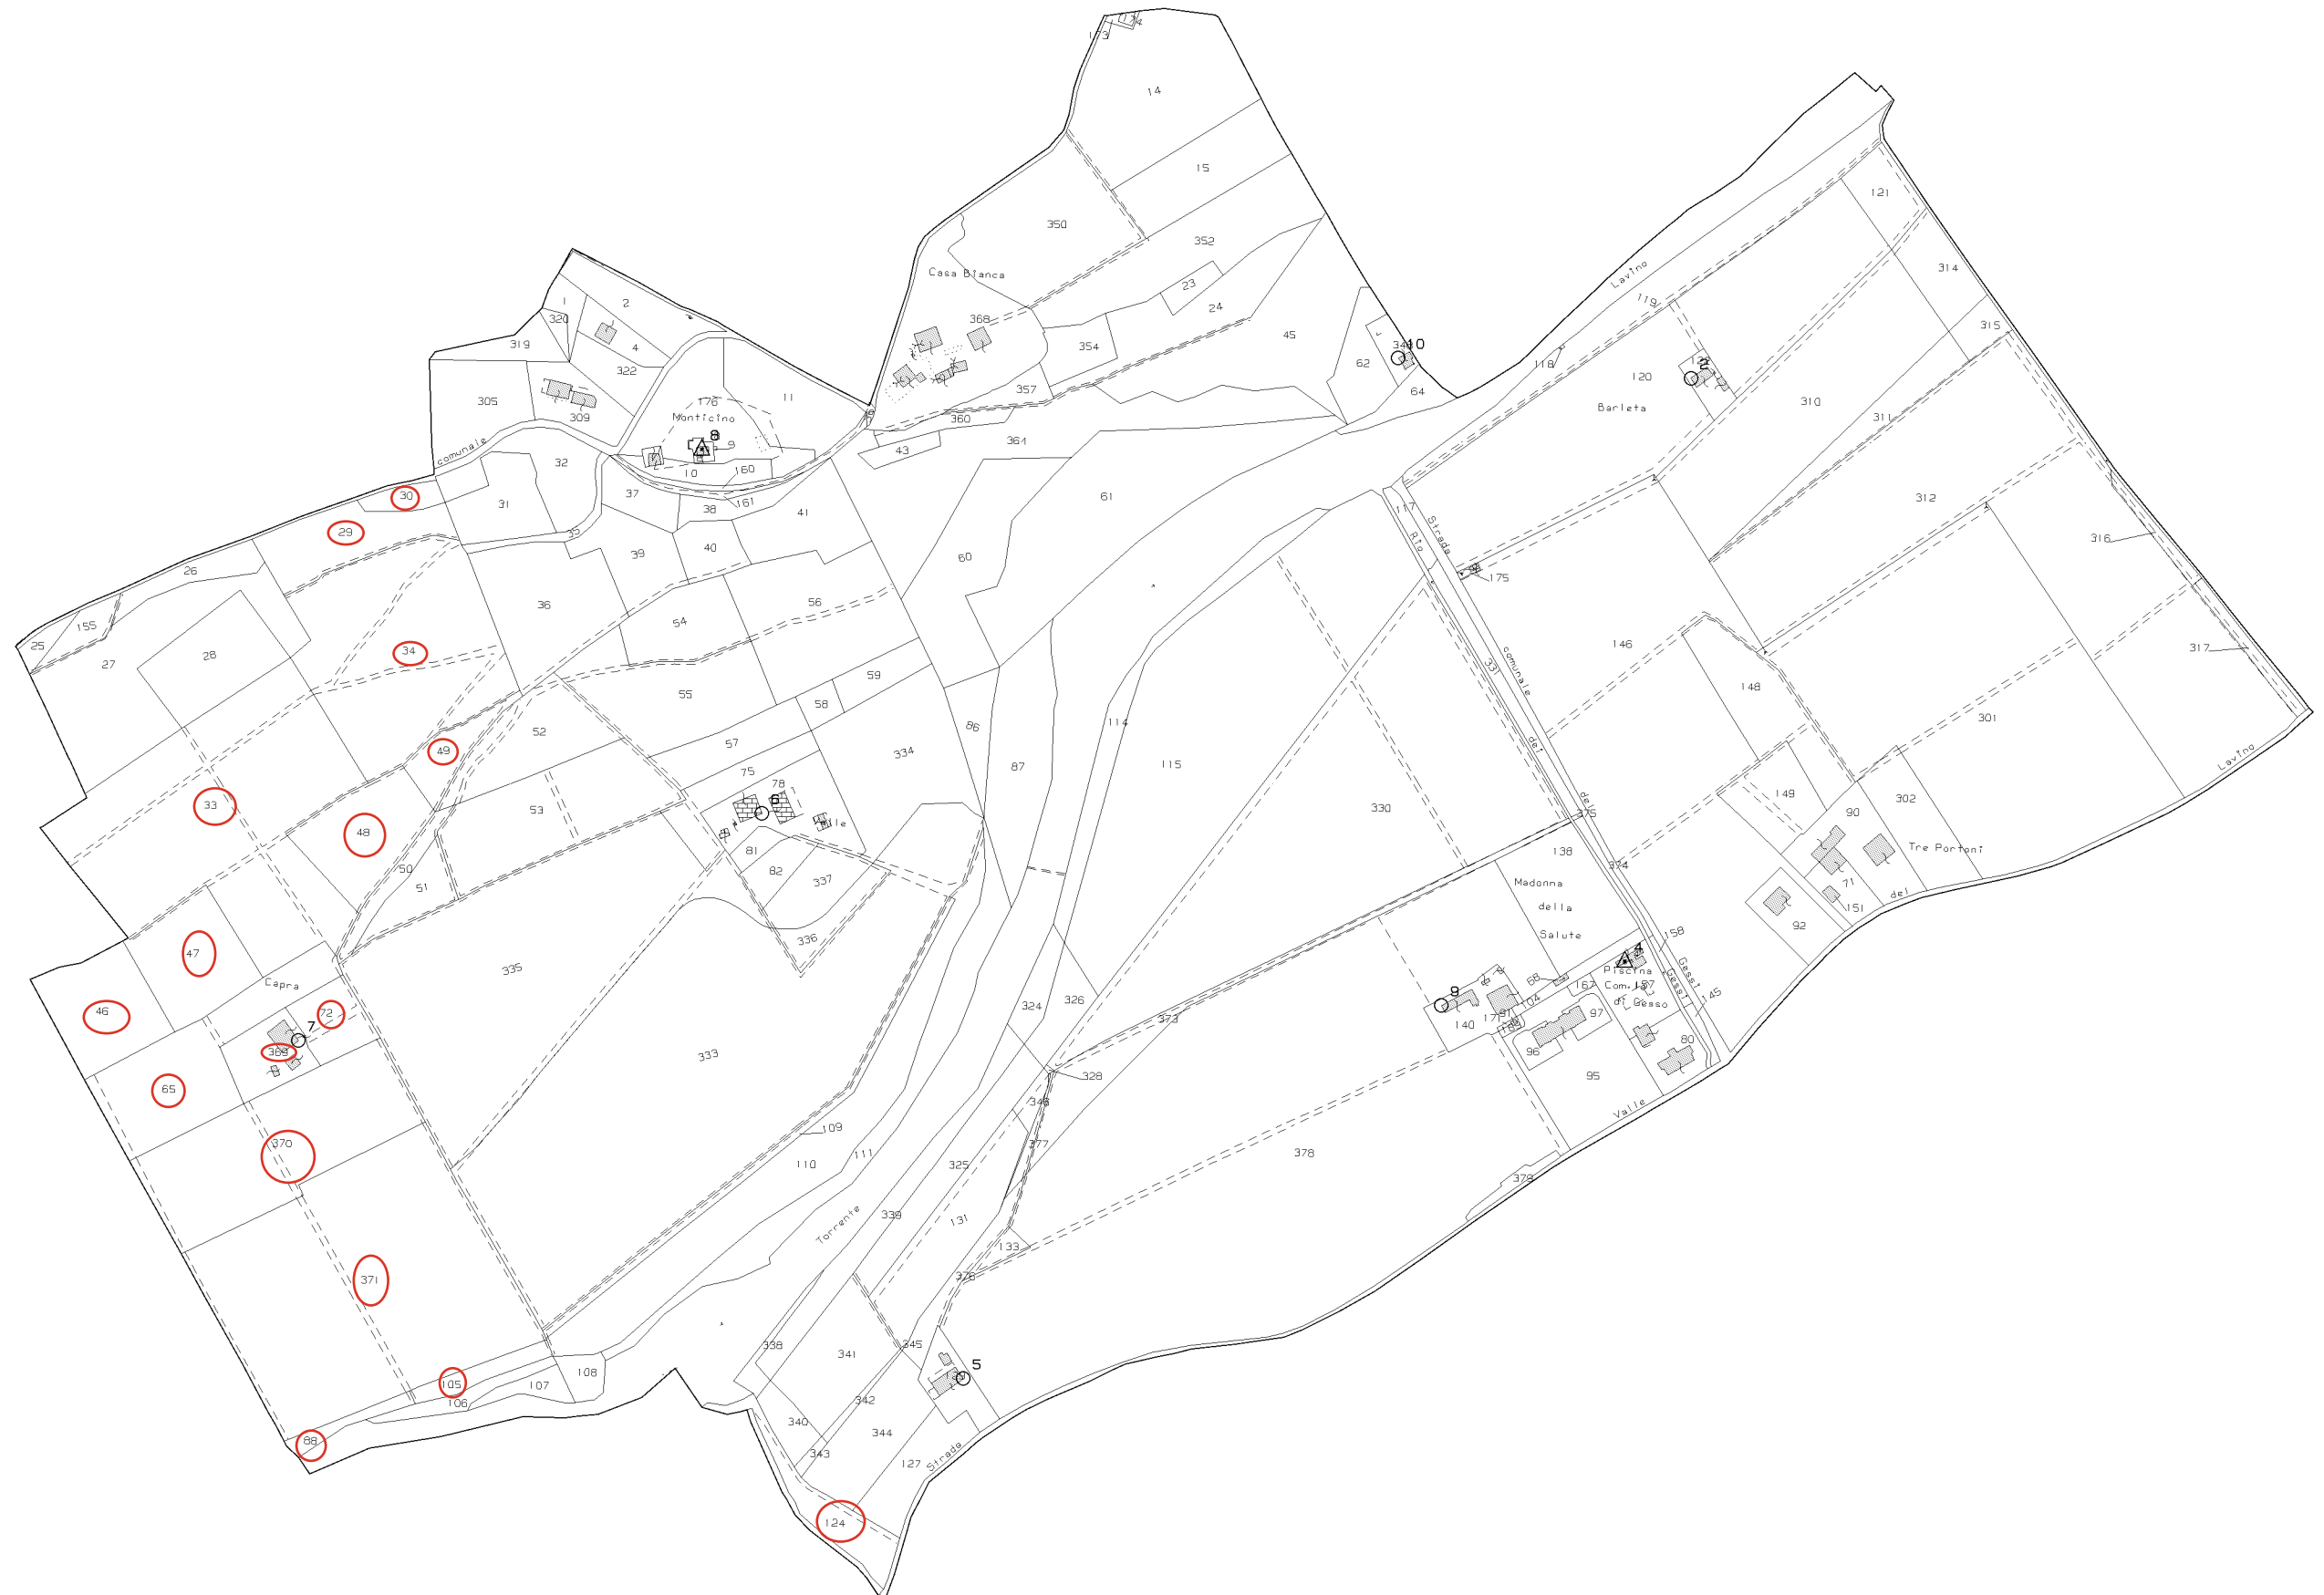

N=4926500

E=1674700

6-Mag-2025 16:13:5

Protocollo pratica T422795/2025

Scala originale: 1:2000  
Dimensione cornice: 1940.000 x 1380.000 m.

Comune: (BO) ZOLA PREDOSA  
Foglio: 33