


ALLEGATO 2 FONDO CA' NOVA OPERA

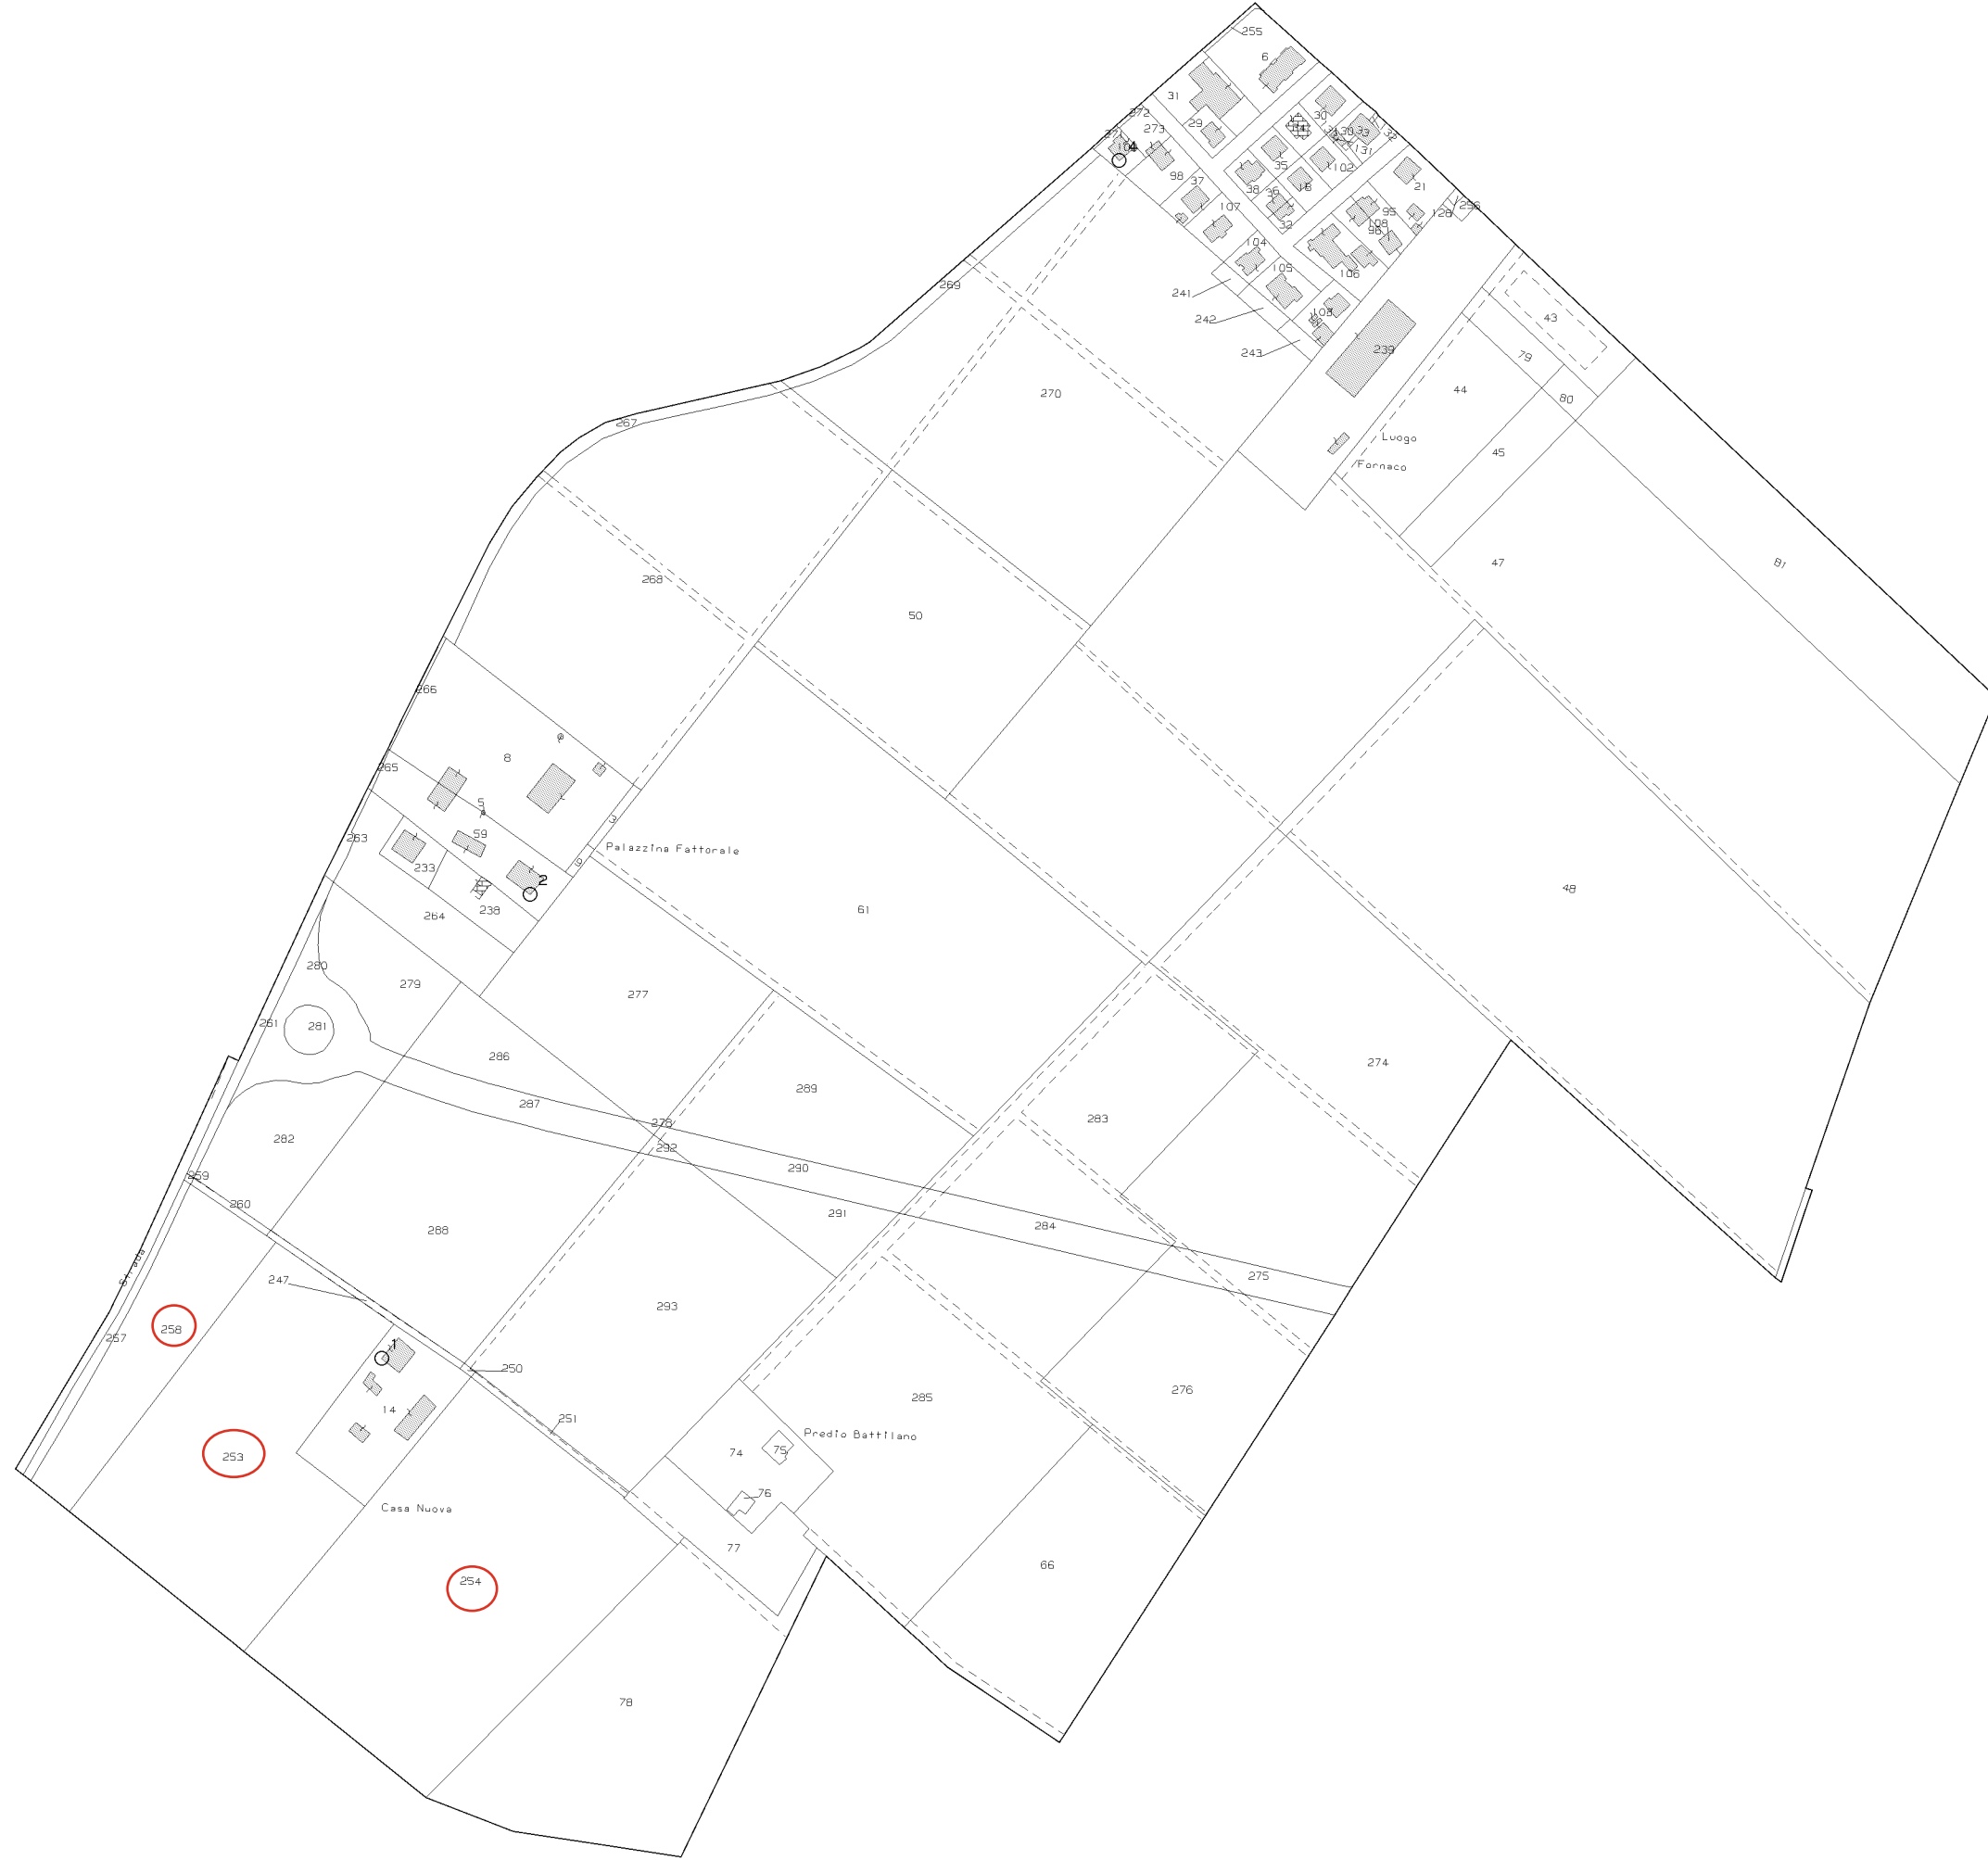

N=4945600

E=1699800